

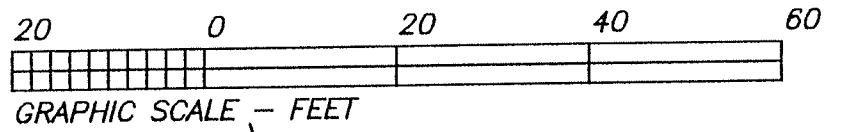


MADDUX PROFESSIONAL LAND SURVEYING CO.  
27350 BLUEBERRY HILL DR., STE. H1, CONROE, TEXAS 77385  
(281) 367-2052 FAX (281) 292-9220

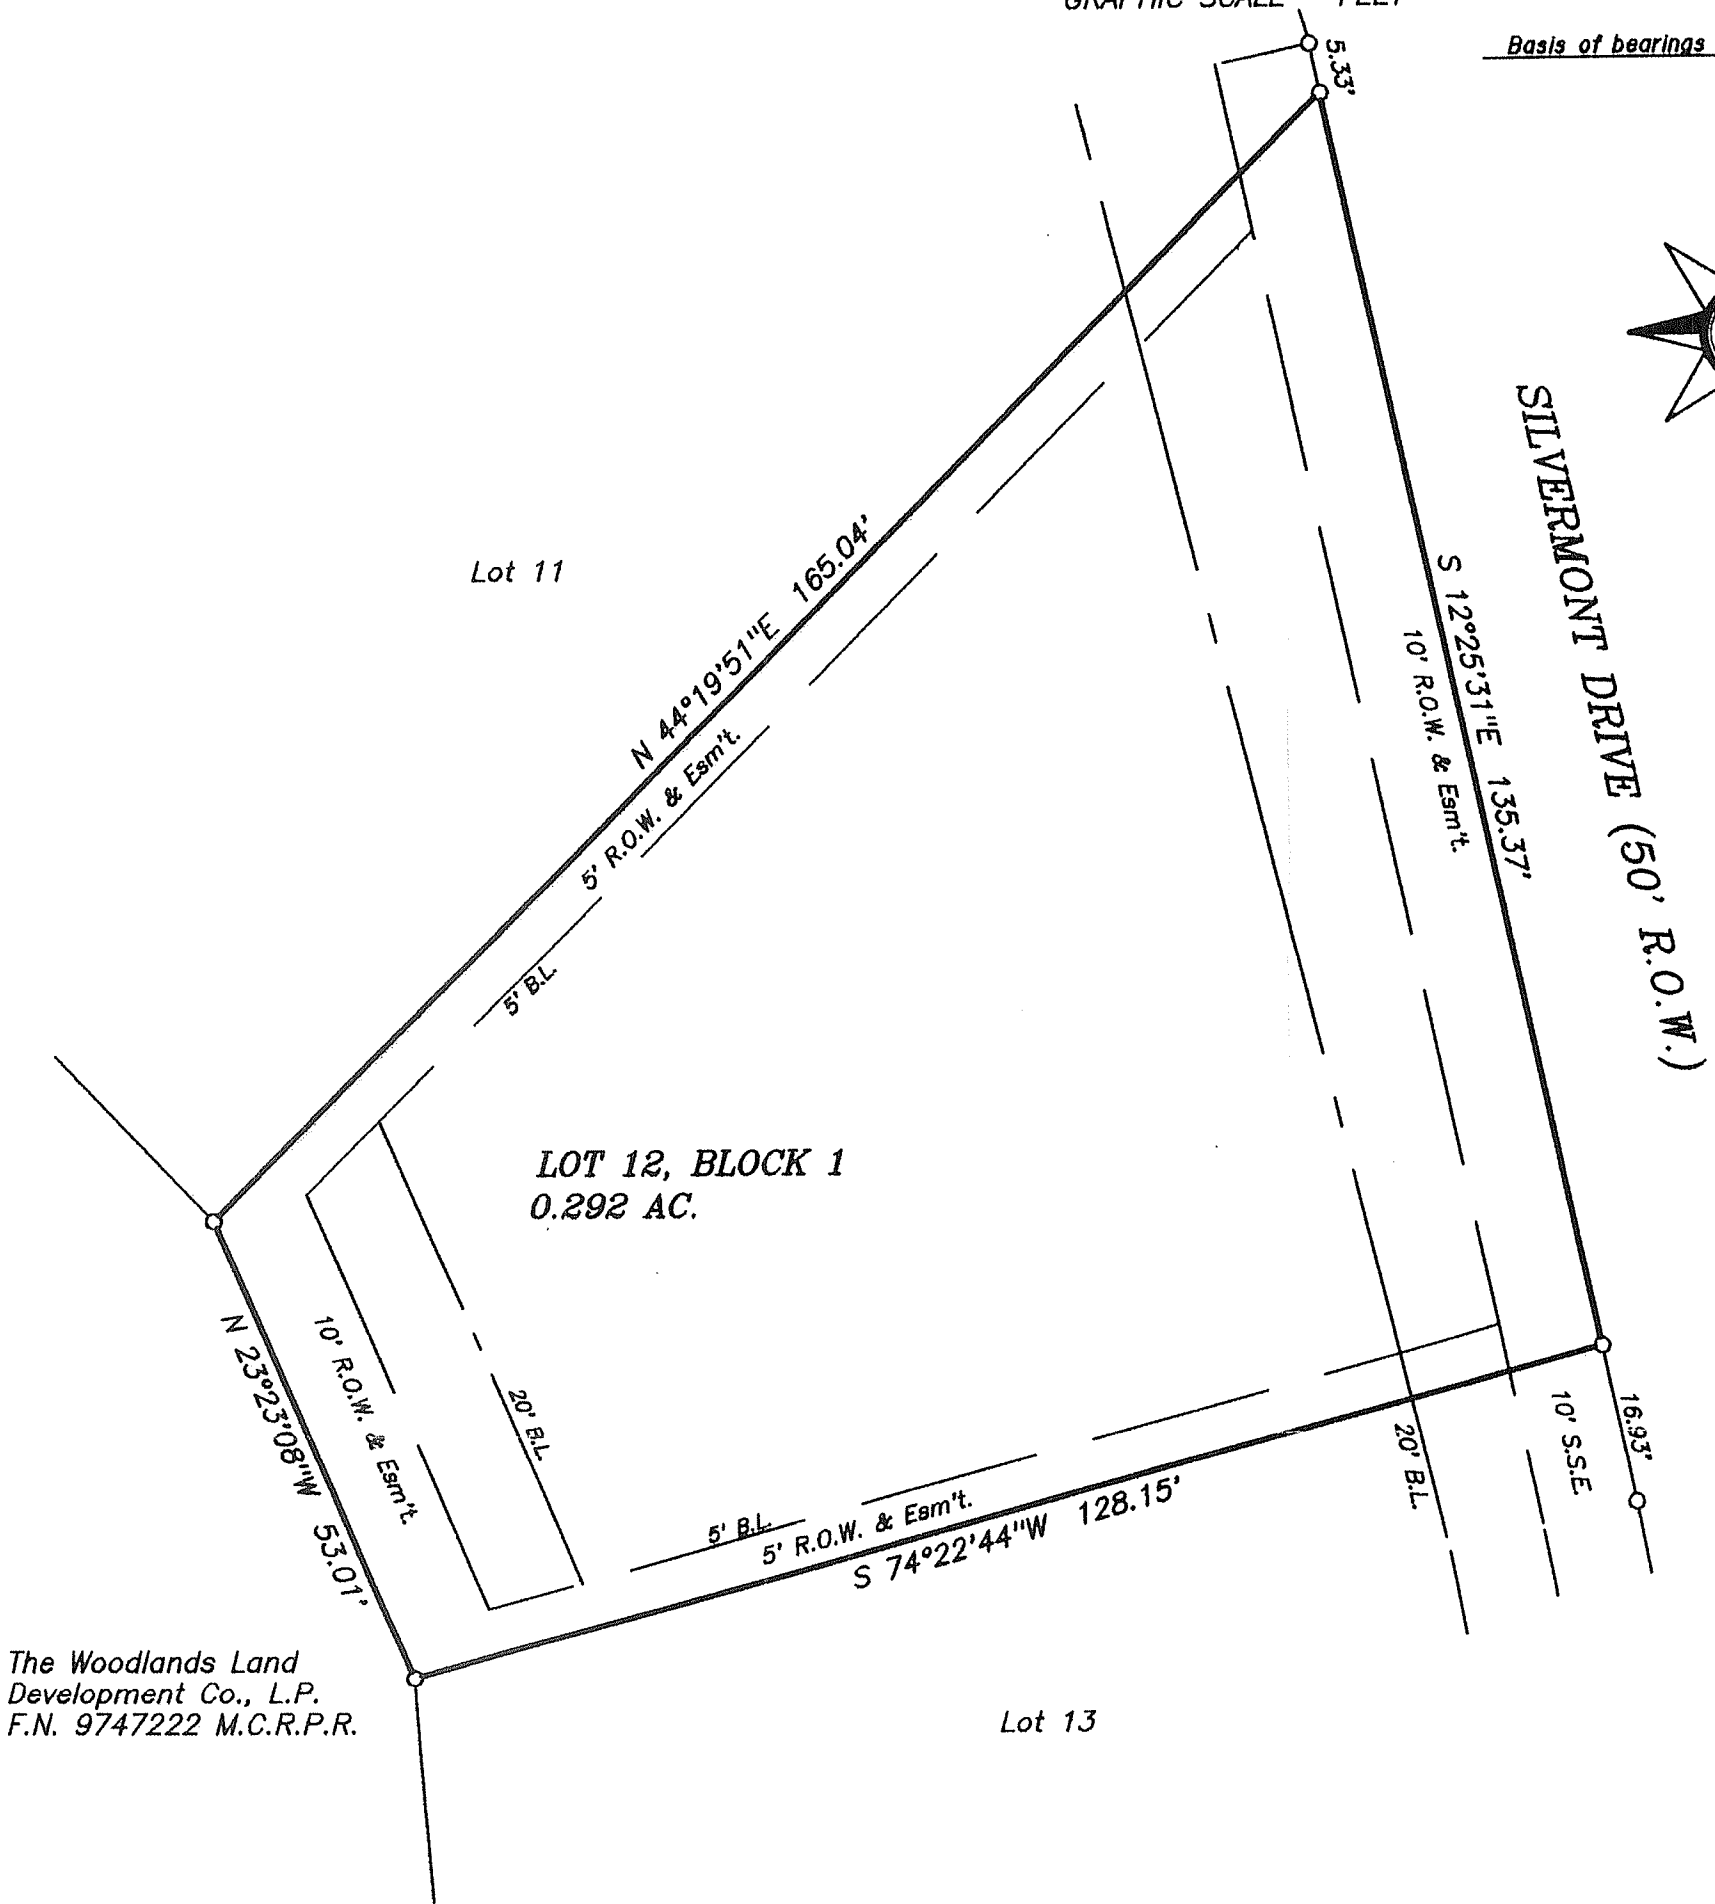

Basis of bearings is recorded plat.

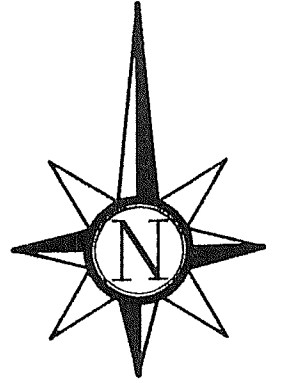

The Woodlands Land  
Development Co., L.P.  
F.N. 9747222 M.C.R.P.R.

Preliminary Site Plan  
Lot 12, Block 1  
The Woodlands  
Village of Sterling Ridge  
Section 26  
Address: 39 Silvermont Drive

26112

THIS SITE PLAN WAS PREPARED WITHOUT THE  
BENEFIT OF A TITLE REPORT THEREFORE ANY  
EASEMENTS, BUILDING LINES, AND OTHER  
MATTERS OF RECORD MAY NOT BE SHOWN.  
BUILDER IS TO BE RESPONSIBLE FOR LOCATING  
ANY ADDITIONAL EASEMENTS AND BUILDING  
LINES.

THIS IS A PROPOSED SITE PLAN ONLY. THIS  
IS NOT A BOUNDARY SURVEY AND SHOULD  
NOT BE CONSTRUED AS SUCH.