



MADDUX PROFESSIONAL LAND SURVEYING CO.

27350 BLUEBERRY HILL DR., STE. #1, CONROE, TEXAS 77385

(281) 367-2052 FAX (281) 292-9220

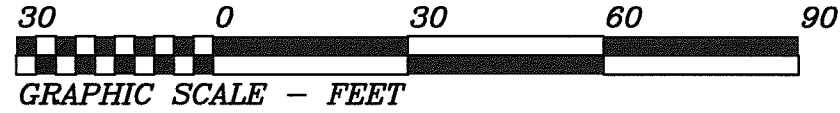


Basis of bearings is recorded plat.

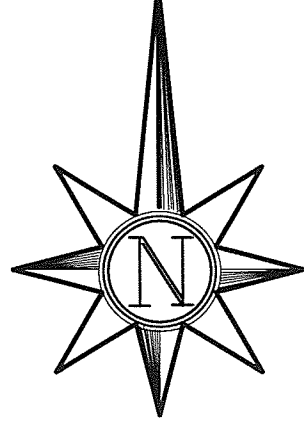

PLAYER BEND DRIVE

PLAYER POINT DRIVE

PLAYERS TRAIL

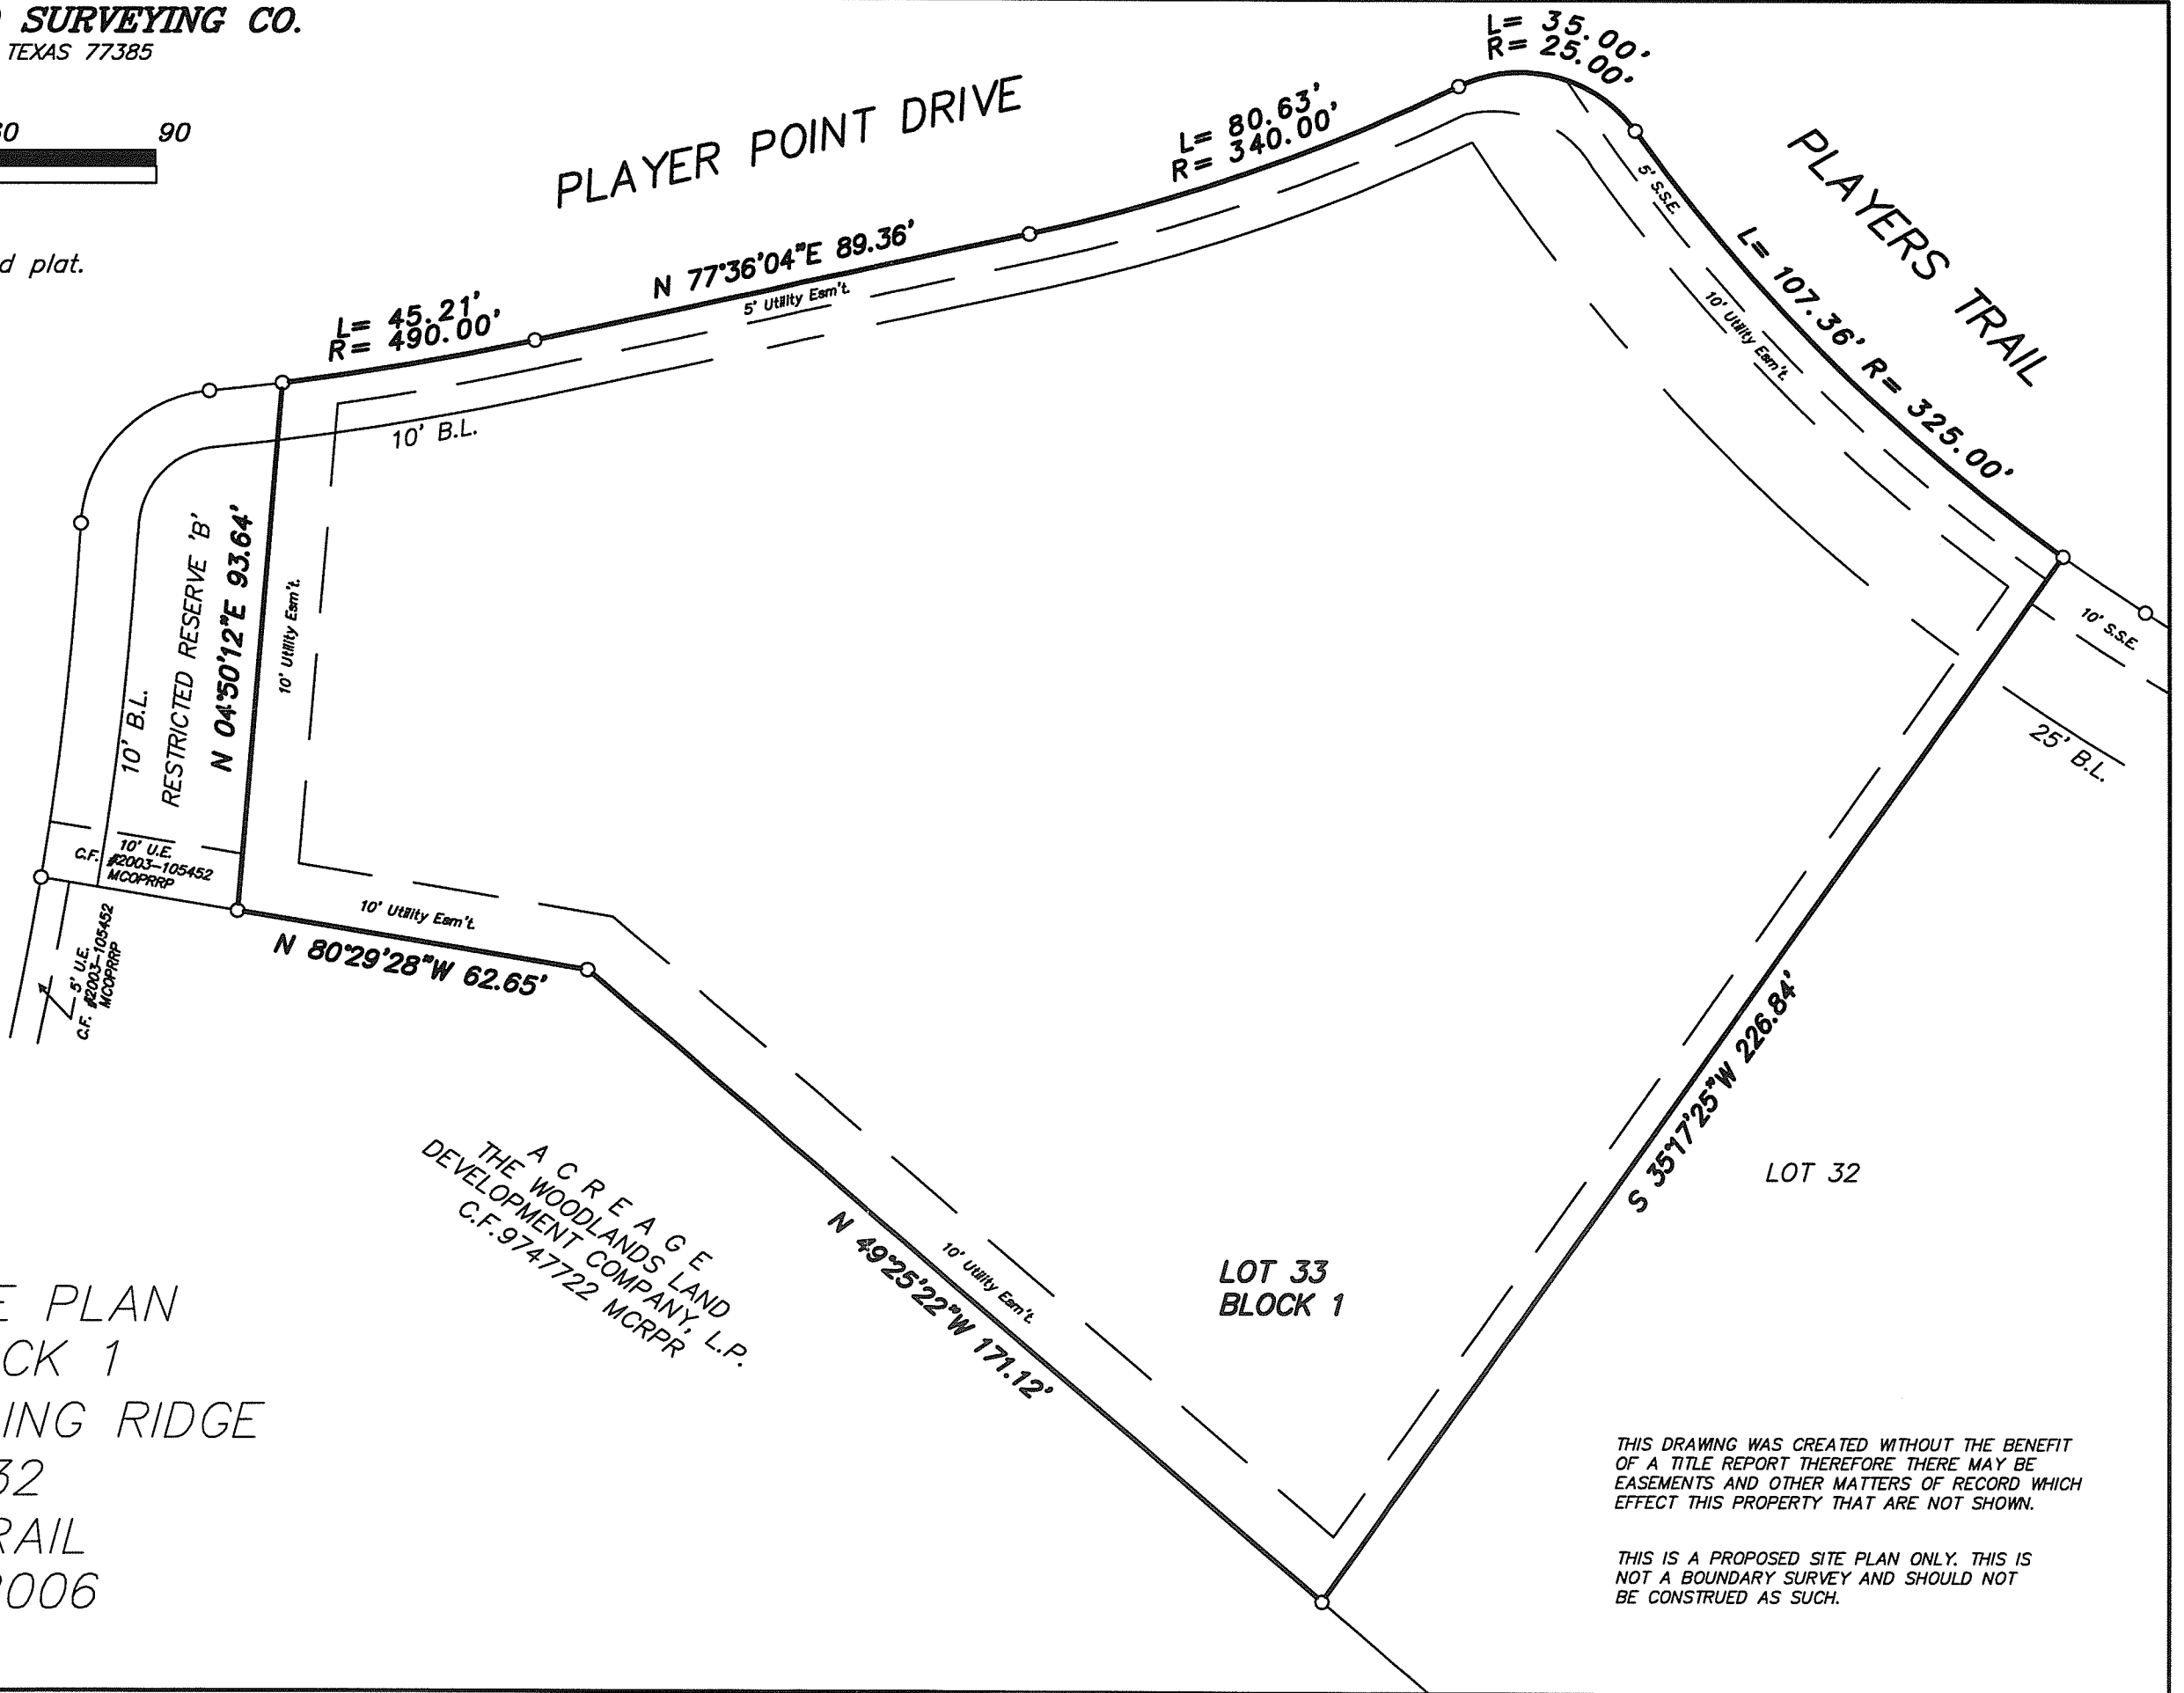

PROPOSED SITE PLAN
LOT 33, BLOCK 1
VILLAGE OF STERLING RIDGE
SECTION 32
PLAYERS TRAIL
APRIL 25, 2006

A C R E A G E
THE WOODLANDS LAND
DEVELOPMENT COMPANY, L.P.
C.F. 9747722 MCRPR

LOT 33
BLOCK 1

LOT 32

THIS DRAWING WAS CREATED WITHOUT THE BENEFIT OF A TITLE REPORT THEREFORE THERE MAY BE EASEMENTS AND OTHER MATTERS OF RECORD WHICH EFFECT THIS PROPERTY THAT ARE NOT SHOWN.

THIS IS A PROPOSED SITE PLAN ONLY. THIS IS NOT A BOUNDARY SURVEY AND SHOULD NOT BE CONSTRUED AS SUCH.